


899 Manchester
North (Toward Creek)

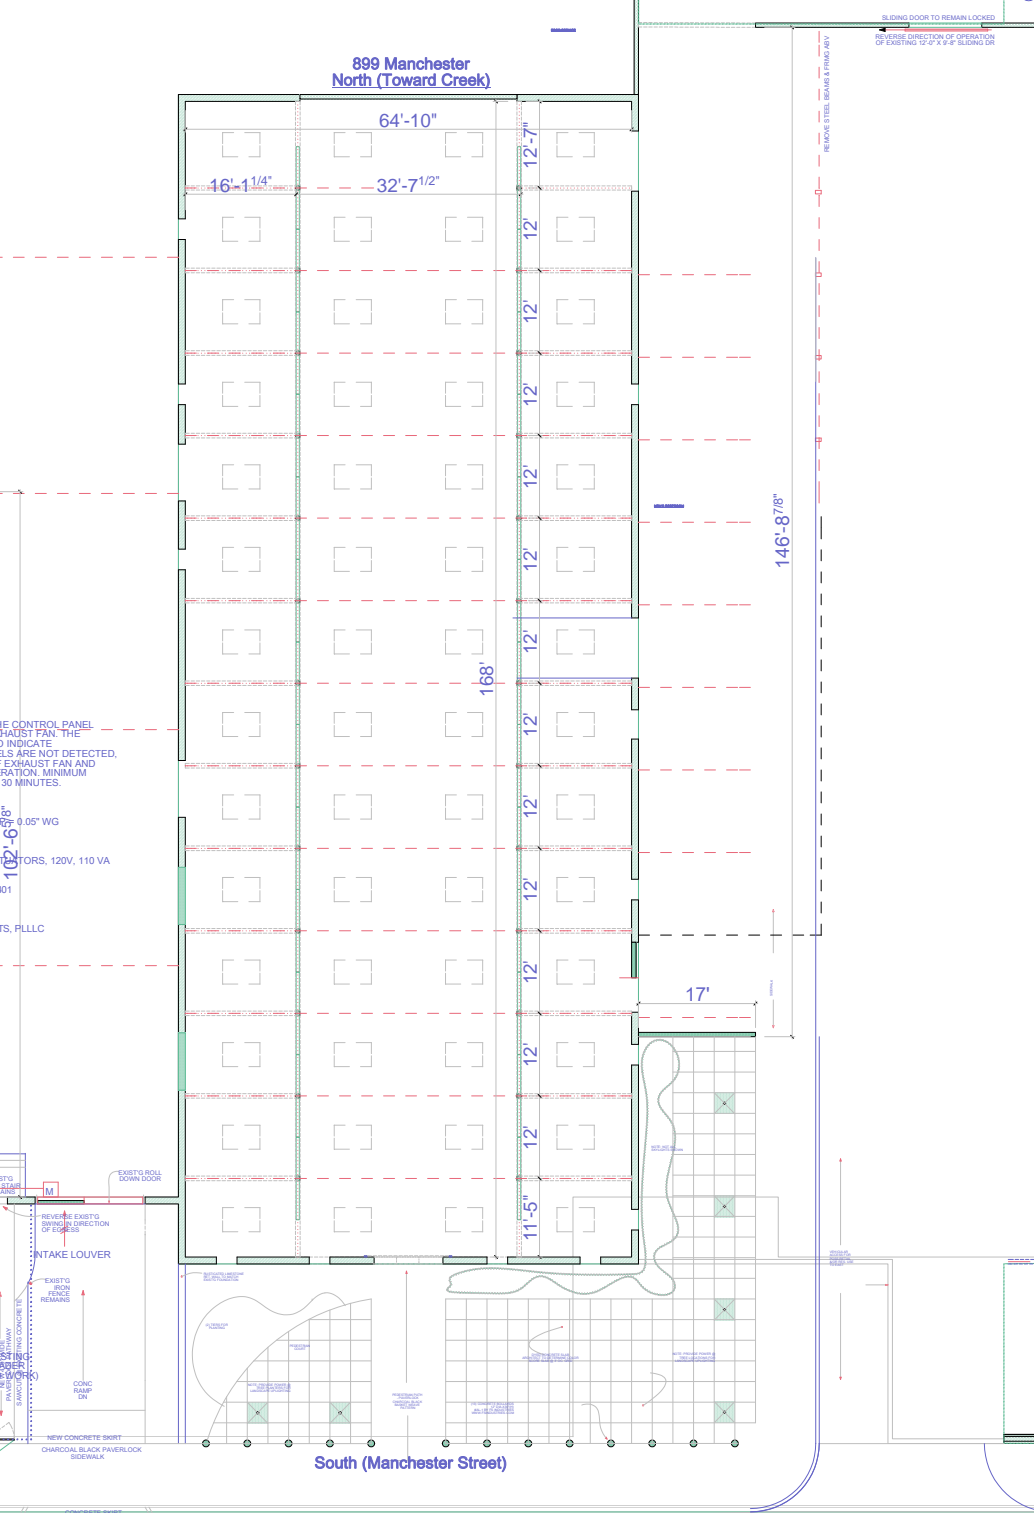

THE CONTROL PANEL
EXHAUST FAN, THE
INDICATE
SLS ARE NOT DETECTED,
EXHAUST FAN AND
RATOR, MINIMUM
30 MINUTES.

0.05' WG
ORS, 120V, 110 VA
01
TS, PILLCC

EXIST'G ROLL
DOWN DOOR
REVERSE EXIST'G
DIRECTION OF
EGRESS
INTAKE LOUVER
EXIST'G
IRON
FENCE
REMAINS
CONC
RAMP
ON
NEW CONCRETE SHORT
CHARCOAL BLACK PAVERLOCK
SIDEWALK
CONCRETE SHORT

South (Manchester Street)

SEWING DOOR TO REMAIN LOCKED
REVERSE DIRECTION OF OPERATION
OF EXISTING 12'-2 1/2' x 8' SLEEVING DOOR

REMOVE STEEL REINBAR & TRIM ONLY